





Küche

1:50

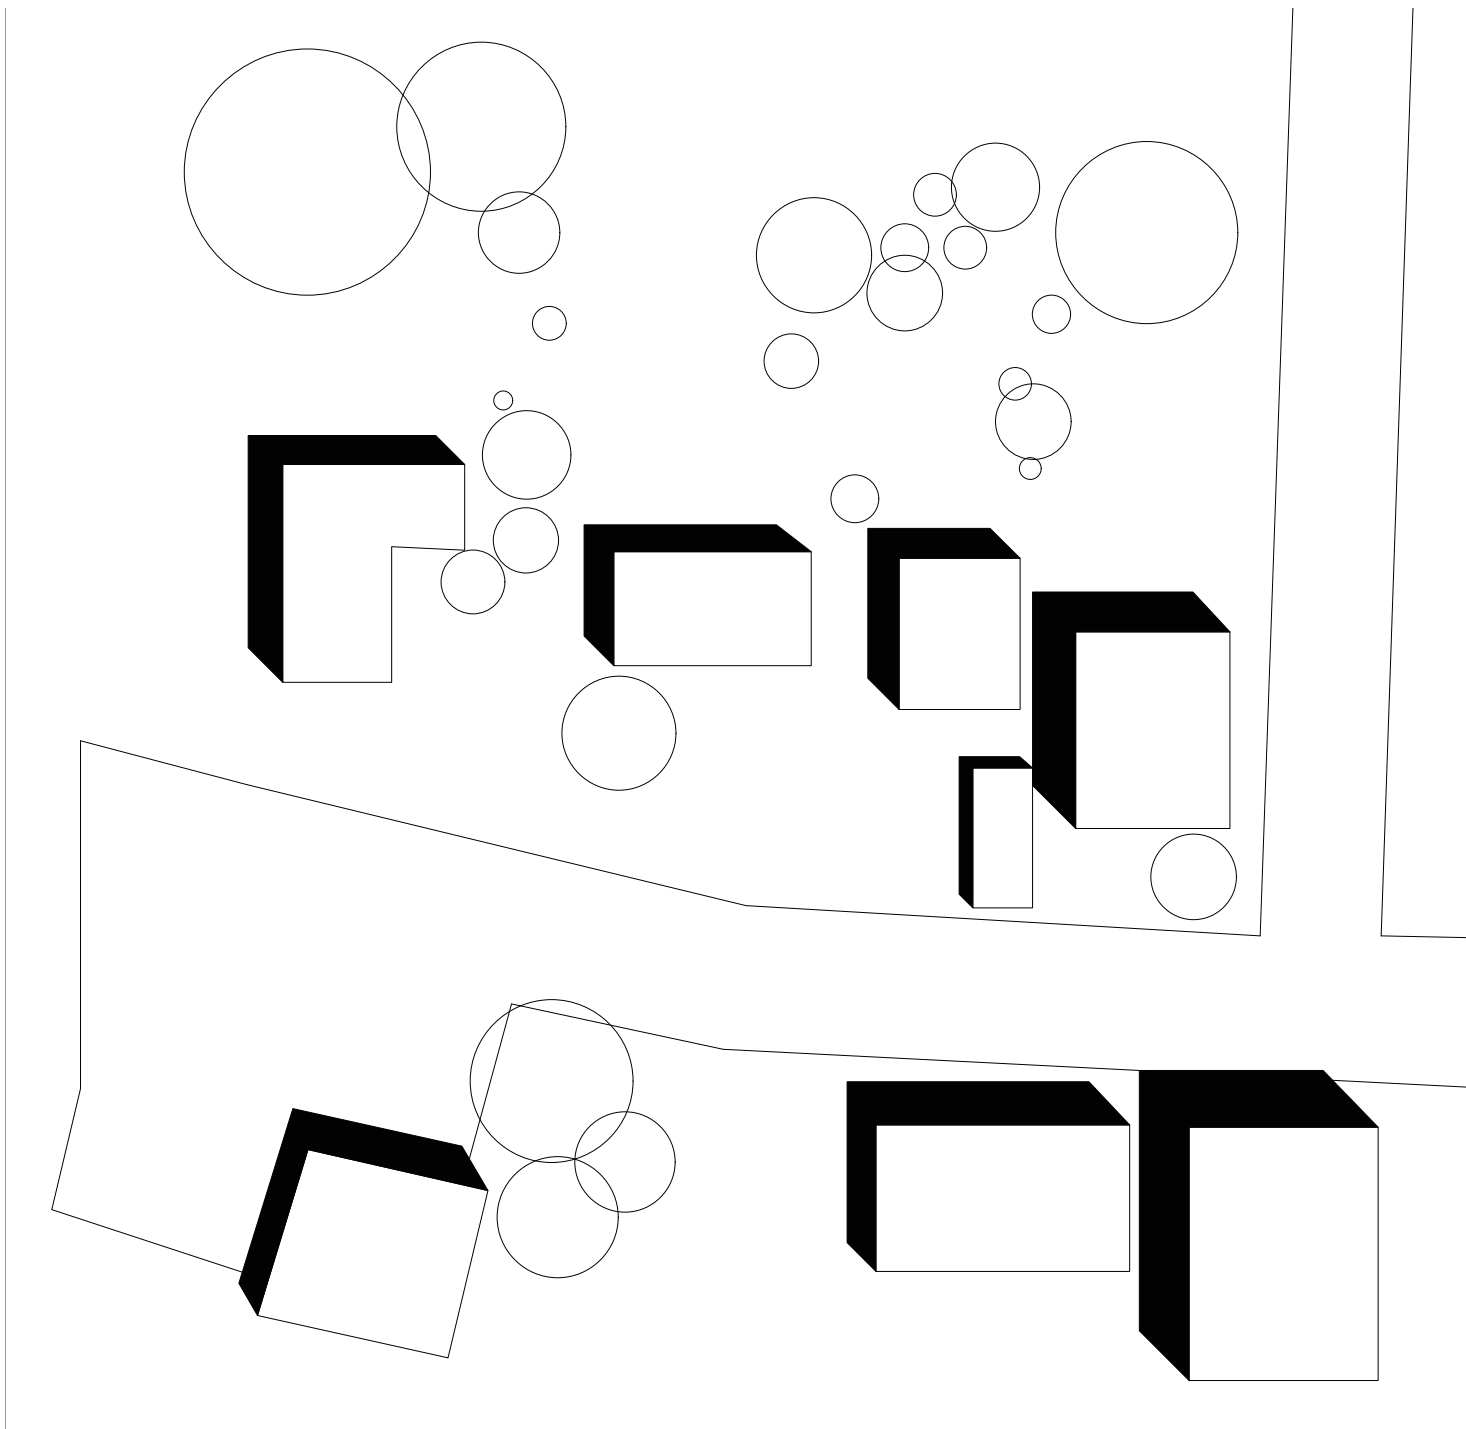

Haus

1:500

 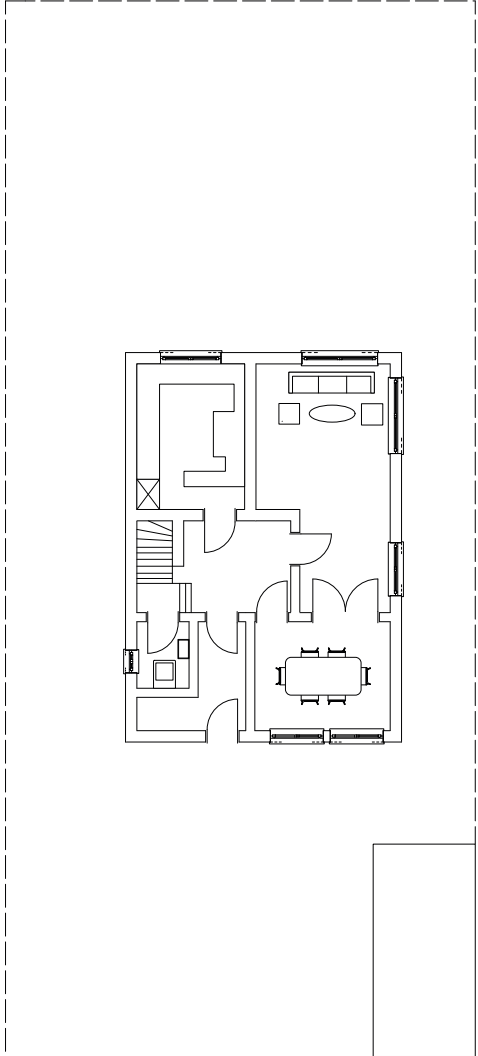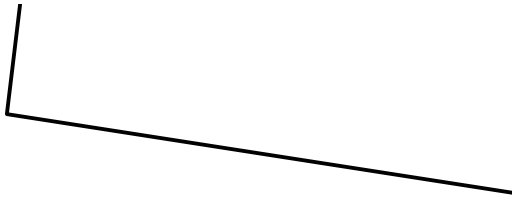



Haus

M 1:200

Wohnbau 1

LOGO





Wohnbau 1

M: 1:1000